



Revision	Details	Drawn	Date

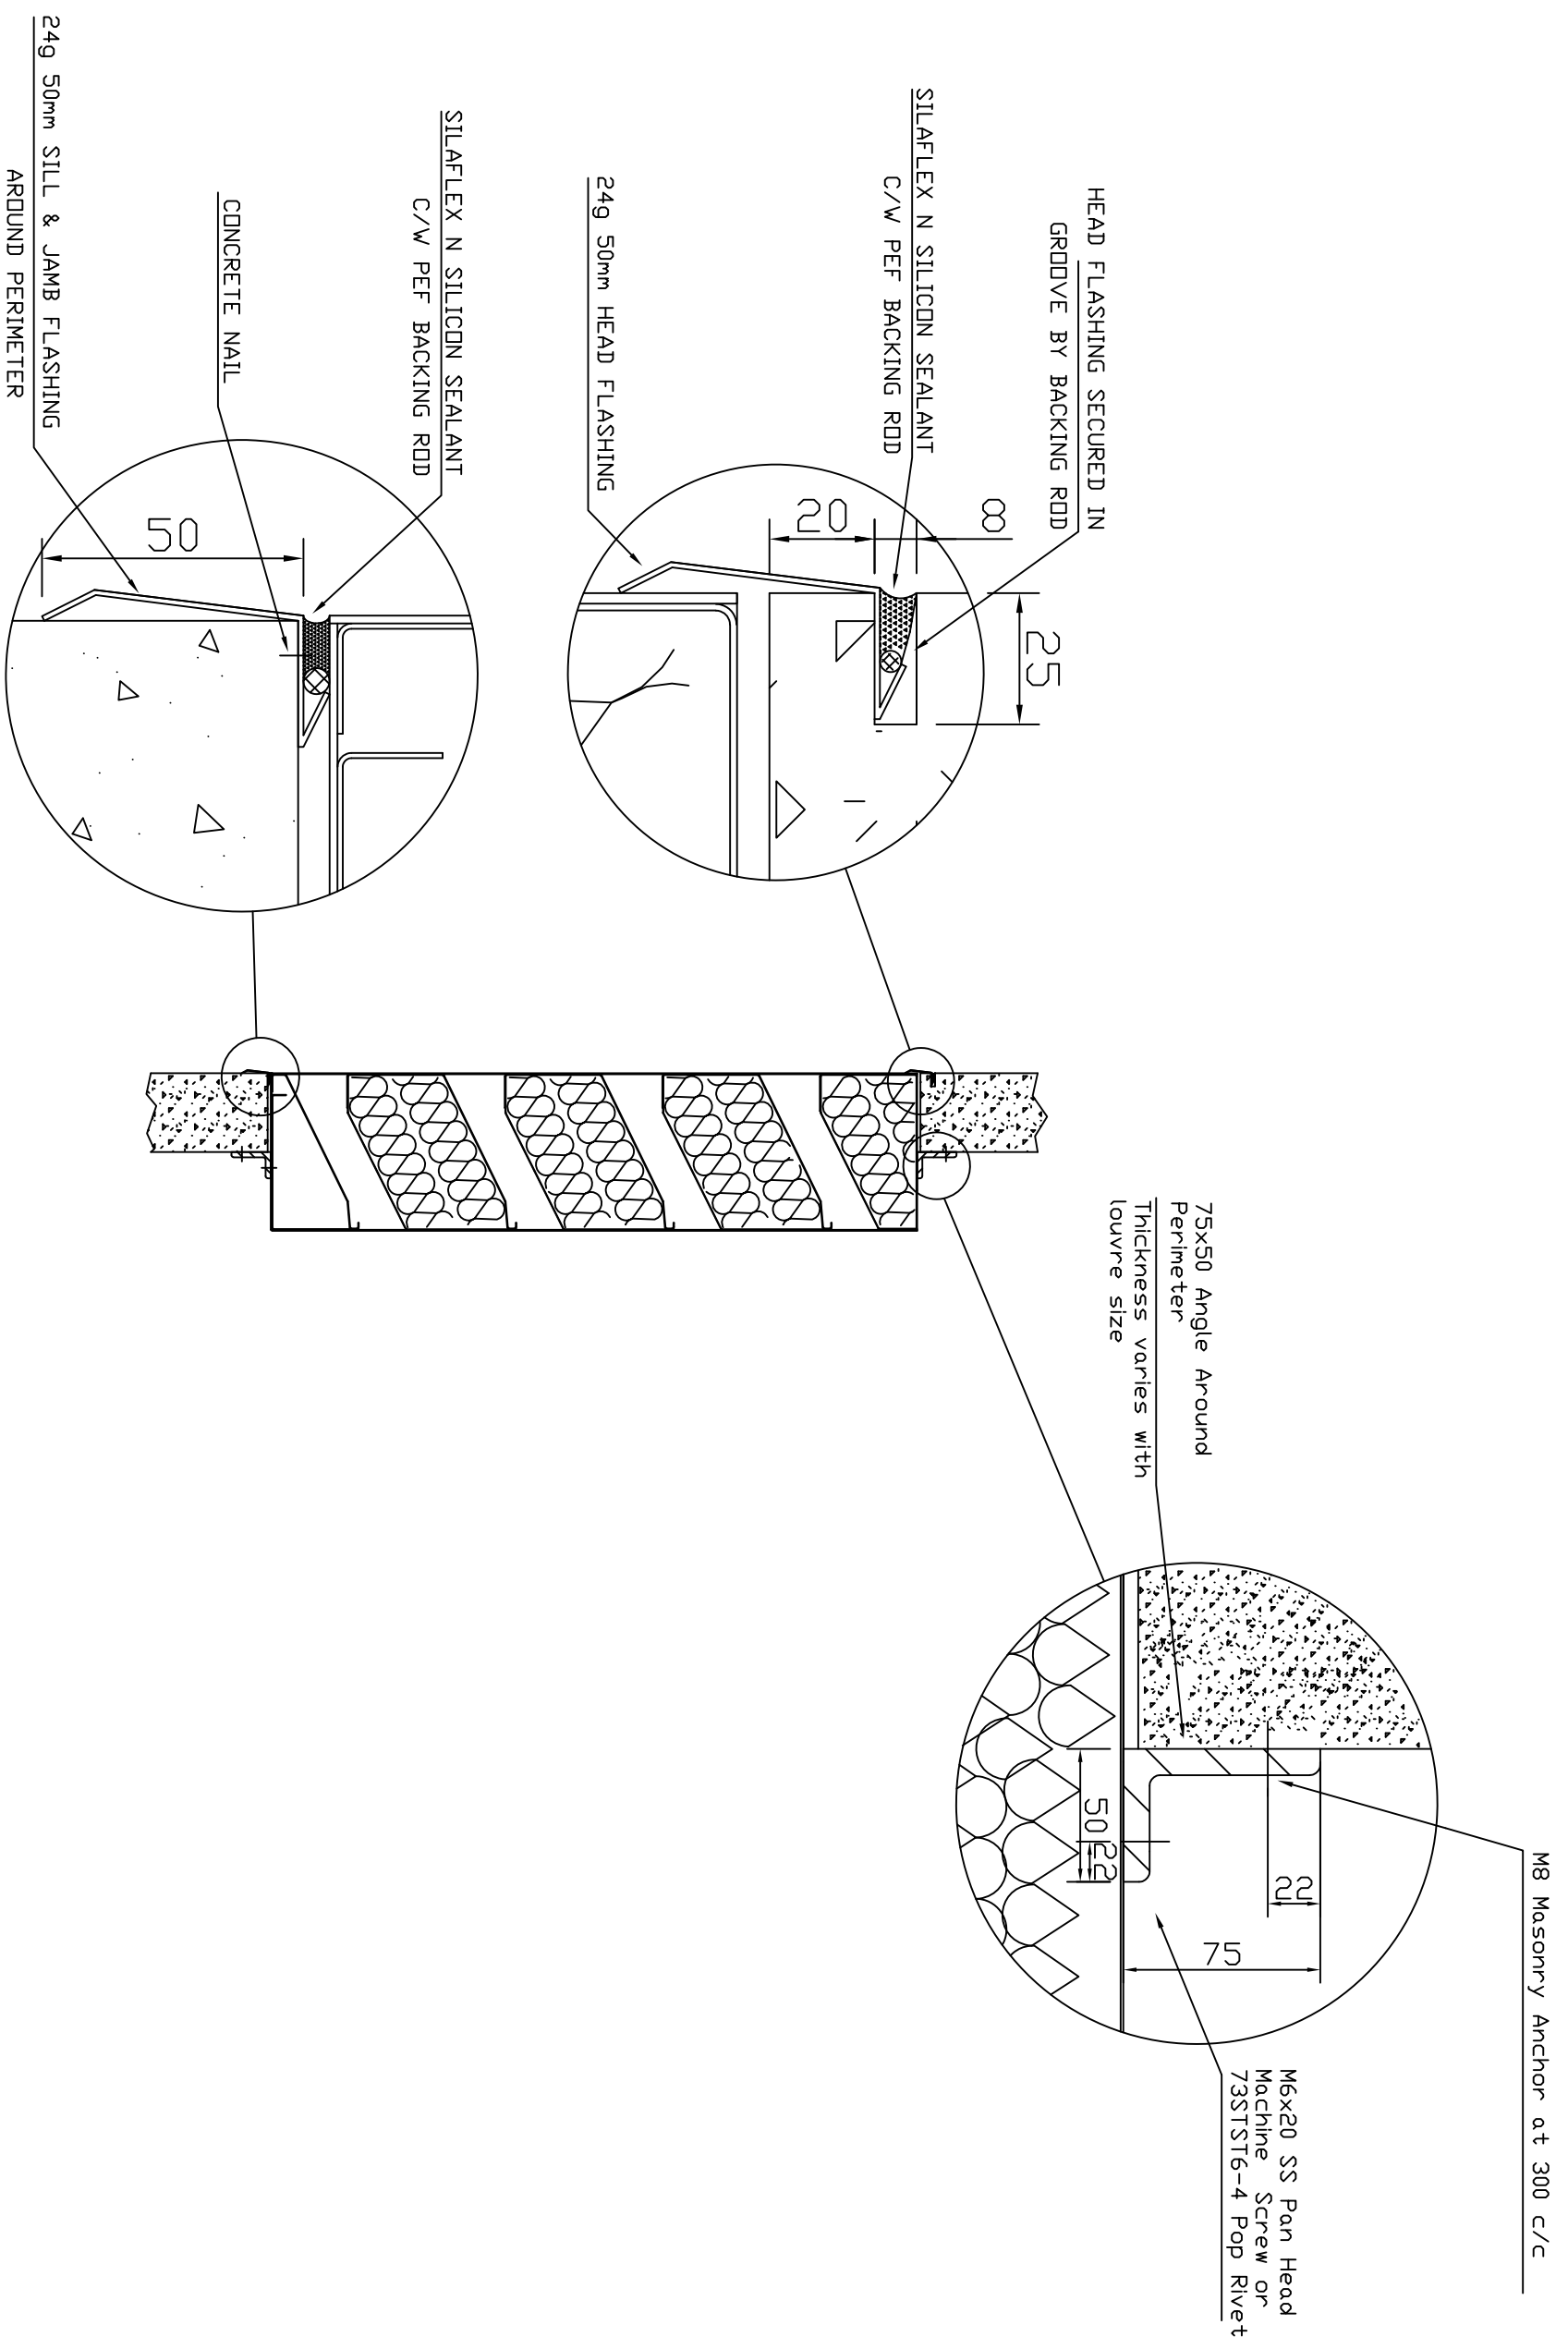

COPIRIGHT © : This document and the copyright in this document remain the property of Cooke Industries Limited. The content of this document may not be reproduced either in whole or in part by any means whatsoever without the prior written consent of Cooke Industries Limited.

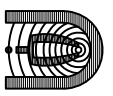

**NAP SILENTFLO**  
 DESIGNERS & MANUFACTURERS OF NOISE CONTROL PRODUCTS  
 124 MURDOCH STREET, P.O. BOX 2304, CHRISTCHURCH 3102, NEW ZEALAND  
 Tel: (61 3) 9088 3111 Fax: (61 3) 9088 3111



**COOKE INDUSTRIES**  
 P O Box 12021, Penrose, Auckland 1135  
 31 Station Rd, Penrose, Auckland, NZ  
 PH (64 - 9) 579 2185 Fax (64 - 9) 579 2181  
 Email: sales@cookeindustries.co.nz

Title: **NAP ACOUSTIC LOUVRE FLASHING DETAIL**

Drawn: AS	Scale: NTS	Drawing No:
Date: 28/03/08	Original Size: A4	
Checked: AC		File Ref: FLASHING.DWG
Date: 18/7/02		Revision: 0