


NOTES

- DOOR LEAVES 100mm THICK STEEL CONSTRUCTION WITH PERFORATED METAL EDGES.
- DOOR JAMBS & HEAD FROM 3mm GALV. SILL 2.5mm THICK 304 STAINLESS STEEL.
- HINGES - NAP SILENTFLO ADJUSTABLE LIGHT DUTY BALL BEARING HINGES (4 OFF)
- FINISH - FACTORY PRIME PAINT 20 um DFT ROZC, FIT 13mm x 3mm FELT STRIPS AFTER PAINTING ON SITE (BY OTHERS). DO NOT FILL PERF. HOLES WITH PAINT. DO NOT SPRAY PAINT PERF. METAL EDGES (USE BRUSH ONLY)
- HARDWARE - PLUS DELETE AS NECESSARY
HINGES (SPECIAL BALL BEARING TYPE BOLTED TO FRONT FACE)
LOCKWOOD LATCH (SPECIAL SPLAVED FACE)
DEADLOCKING HANDLES
SPINDLE
LOCKING CYLINDER
TURN KNOB
DOOR CLOSER
PULL HANDLES
HARDWARE FINISH - SATIN CHROME
- WALL THICKNESS 230mm Min
- DOOR I.D. :-
- CLIENT :-
- ORDER No :-
- PROJECT :-
- QUANTITY :-


REQ'D	NOT REQ'D	NONE
FRONT FACE	REV. FACE	NONE
SPINDLE	SPLIT	NONE
FRONT FACE	REV. FACE	NONE
FRONT FACE	REV. FACE	NONE
REGULAR	PARALLEL	NONE
FRONT FACE	REV. FACE	NONE

STANDARD MATERIAL SCHEDULE

ITEM	GAL V.	M.S.	S.S.
FRAME	✓		
LEAF CHANNEL	✓		
LEAF SKIN	✓		
PERF. METAL	✓		SILL
SILL			✓
STIFFENERS	✓		

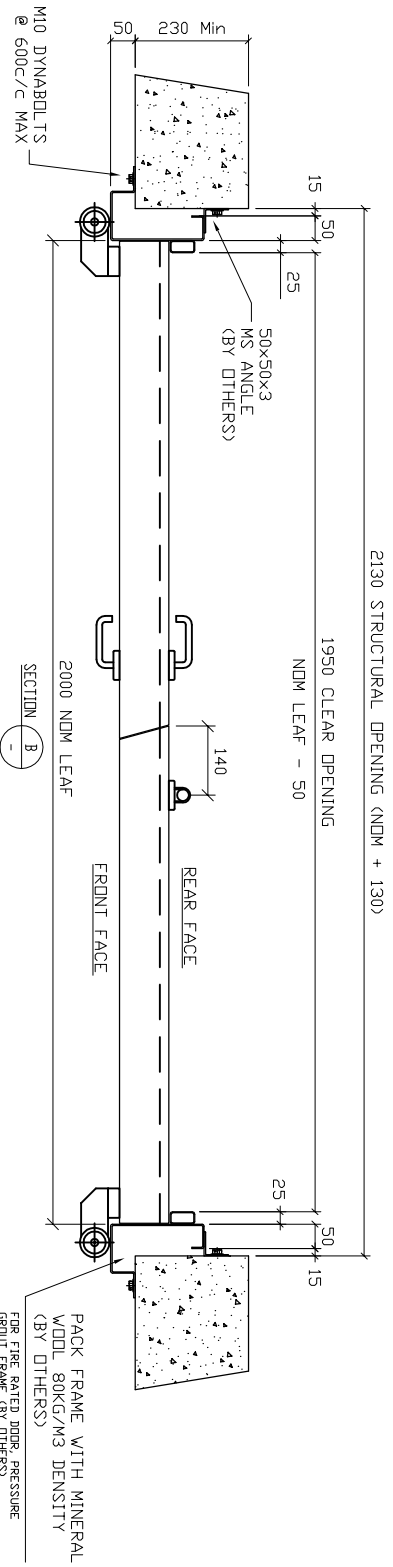

Copyright © : This document and the copyright in this document remain the property of Cooke Industries Limited. The content of this document may not be reproduced either in whole or in part by any means whatsoever without the prior written consent of Cooke Industries Limited.

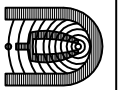

NAP SILENTFLO
DESIGNERS & MANUFACTURERS OF NOISE CONTROL PRODUCTS
124 RIVER STREET, P.O. BOX 2004, CHRISTCHURCH 3102, NEW ZEALAND



P O Box 12021, Penrose, Auckland 1135
31 Station Rd, Penrose, Auckland, NZ
PH (64 - 9) 579 2185 Fax (64 - 9) 579 2181
Email: sales@cookeindustries.co.nz

The: **100mm STC40 DYNA DOOR**
Double Leaf Clockwise Opening
2000W x 2100H Nominal Size

Drawn:	Scale:	Drawing No:	Revision:
SW	NTS		A
Date: 18/07/01	Original Size: A3	File Ref: DoorGA.dwg	
Checked: AC			
Date: 18/07/01			