
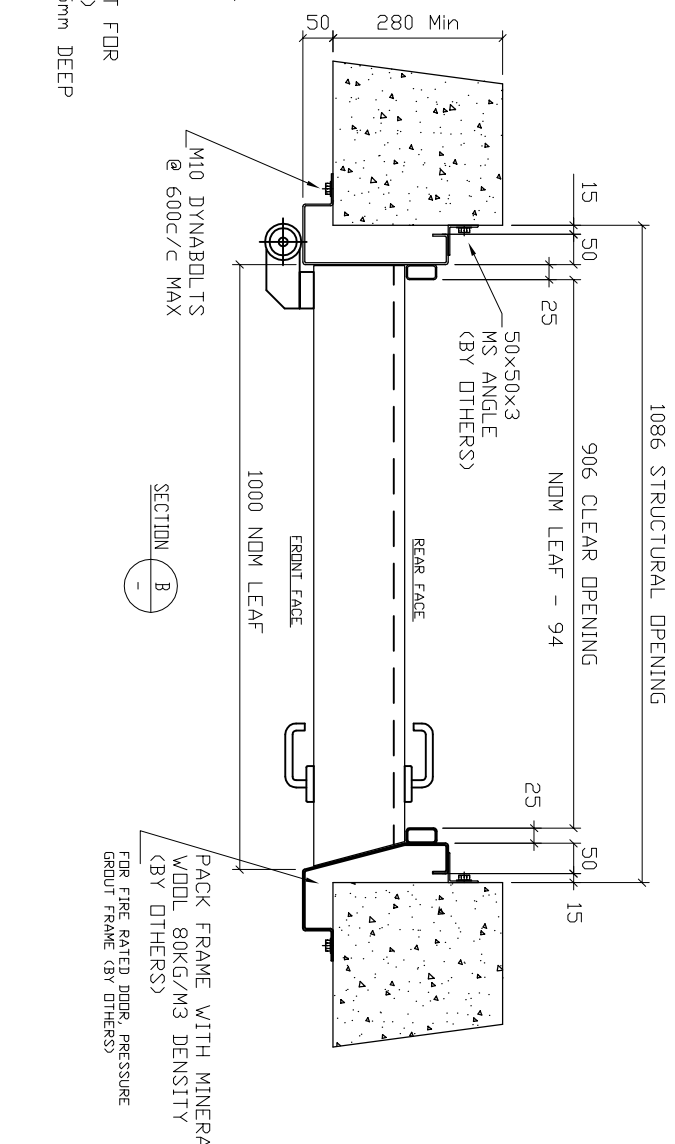


NOTES

1. DOOR LEAVES 150mm THICK STEEL CONSTRUCTION WITH PERFORATED METAL EDGES.
2. DOOR JAMBS & HEAD FROM 3mm GALV. SILL 2.5mm THICK 304 STAINLESS STEEL.
3. HINGES - NAP SILENTFLO ADJUSTABLE LIGHT DUTY BALL BEARING HINGES (2 OFF)
4. FINISH - FACTORY PRIME PAINT 20 um DFT ROZG. FIT 13mm x 3mm FELT STRIPS AFTER PAINTING ON SITE (BY OTHERS) DO NOT FILL PERFORATED HOLES WITH PAINT. DO NOT SPRAY PAINT REAR METAL EDGES (USE BRUSH ONLY)
5. HARDWARE - PLUS DELETE AS NECESSARY
HINGES (SPECIAL BALL BEARING TYPE BOLTED TO FRONT FACE)
LOCKWOOD LATCH (SPECIAL SPLOYED FACE)
DEADLOCKING HANDLES
SPINDLE
LOCKING CYLINDER
TURN KNOB
DOOR CLOSER
PULL HANDLES
HARDWARE FINISH -

REQ'D	NOT REQ'D	NONE
FRONT FACE	REV. FACE	NONE
FRONT FACE	REV. FACE	NONE
FRONT FACE	REV. FACE	NONE
FRONT FACE	REV. FACE	NONE
FRONT FACE	REV. FACE	NONE
FRONT FACE	REV. FACE	NONE
FRONT FACE	REV. FACE	NONE
FRONT FACE	REV. FACE	NONE
FRONT FACE	REV. FACE	NONE
FRONT FACE	REV. FACE	NONE

STANDARD MATERIAL SCHEDULE		
ITEM	GALV.	M.S.
FRAME	✓	
LEAF CHANNEL	✓	
LEAF SKIN	✓	
PERF. METAL	✓	SILL
SILL		✓
STIFFENERS	✓	

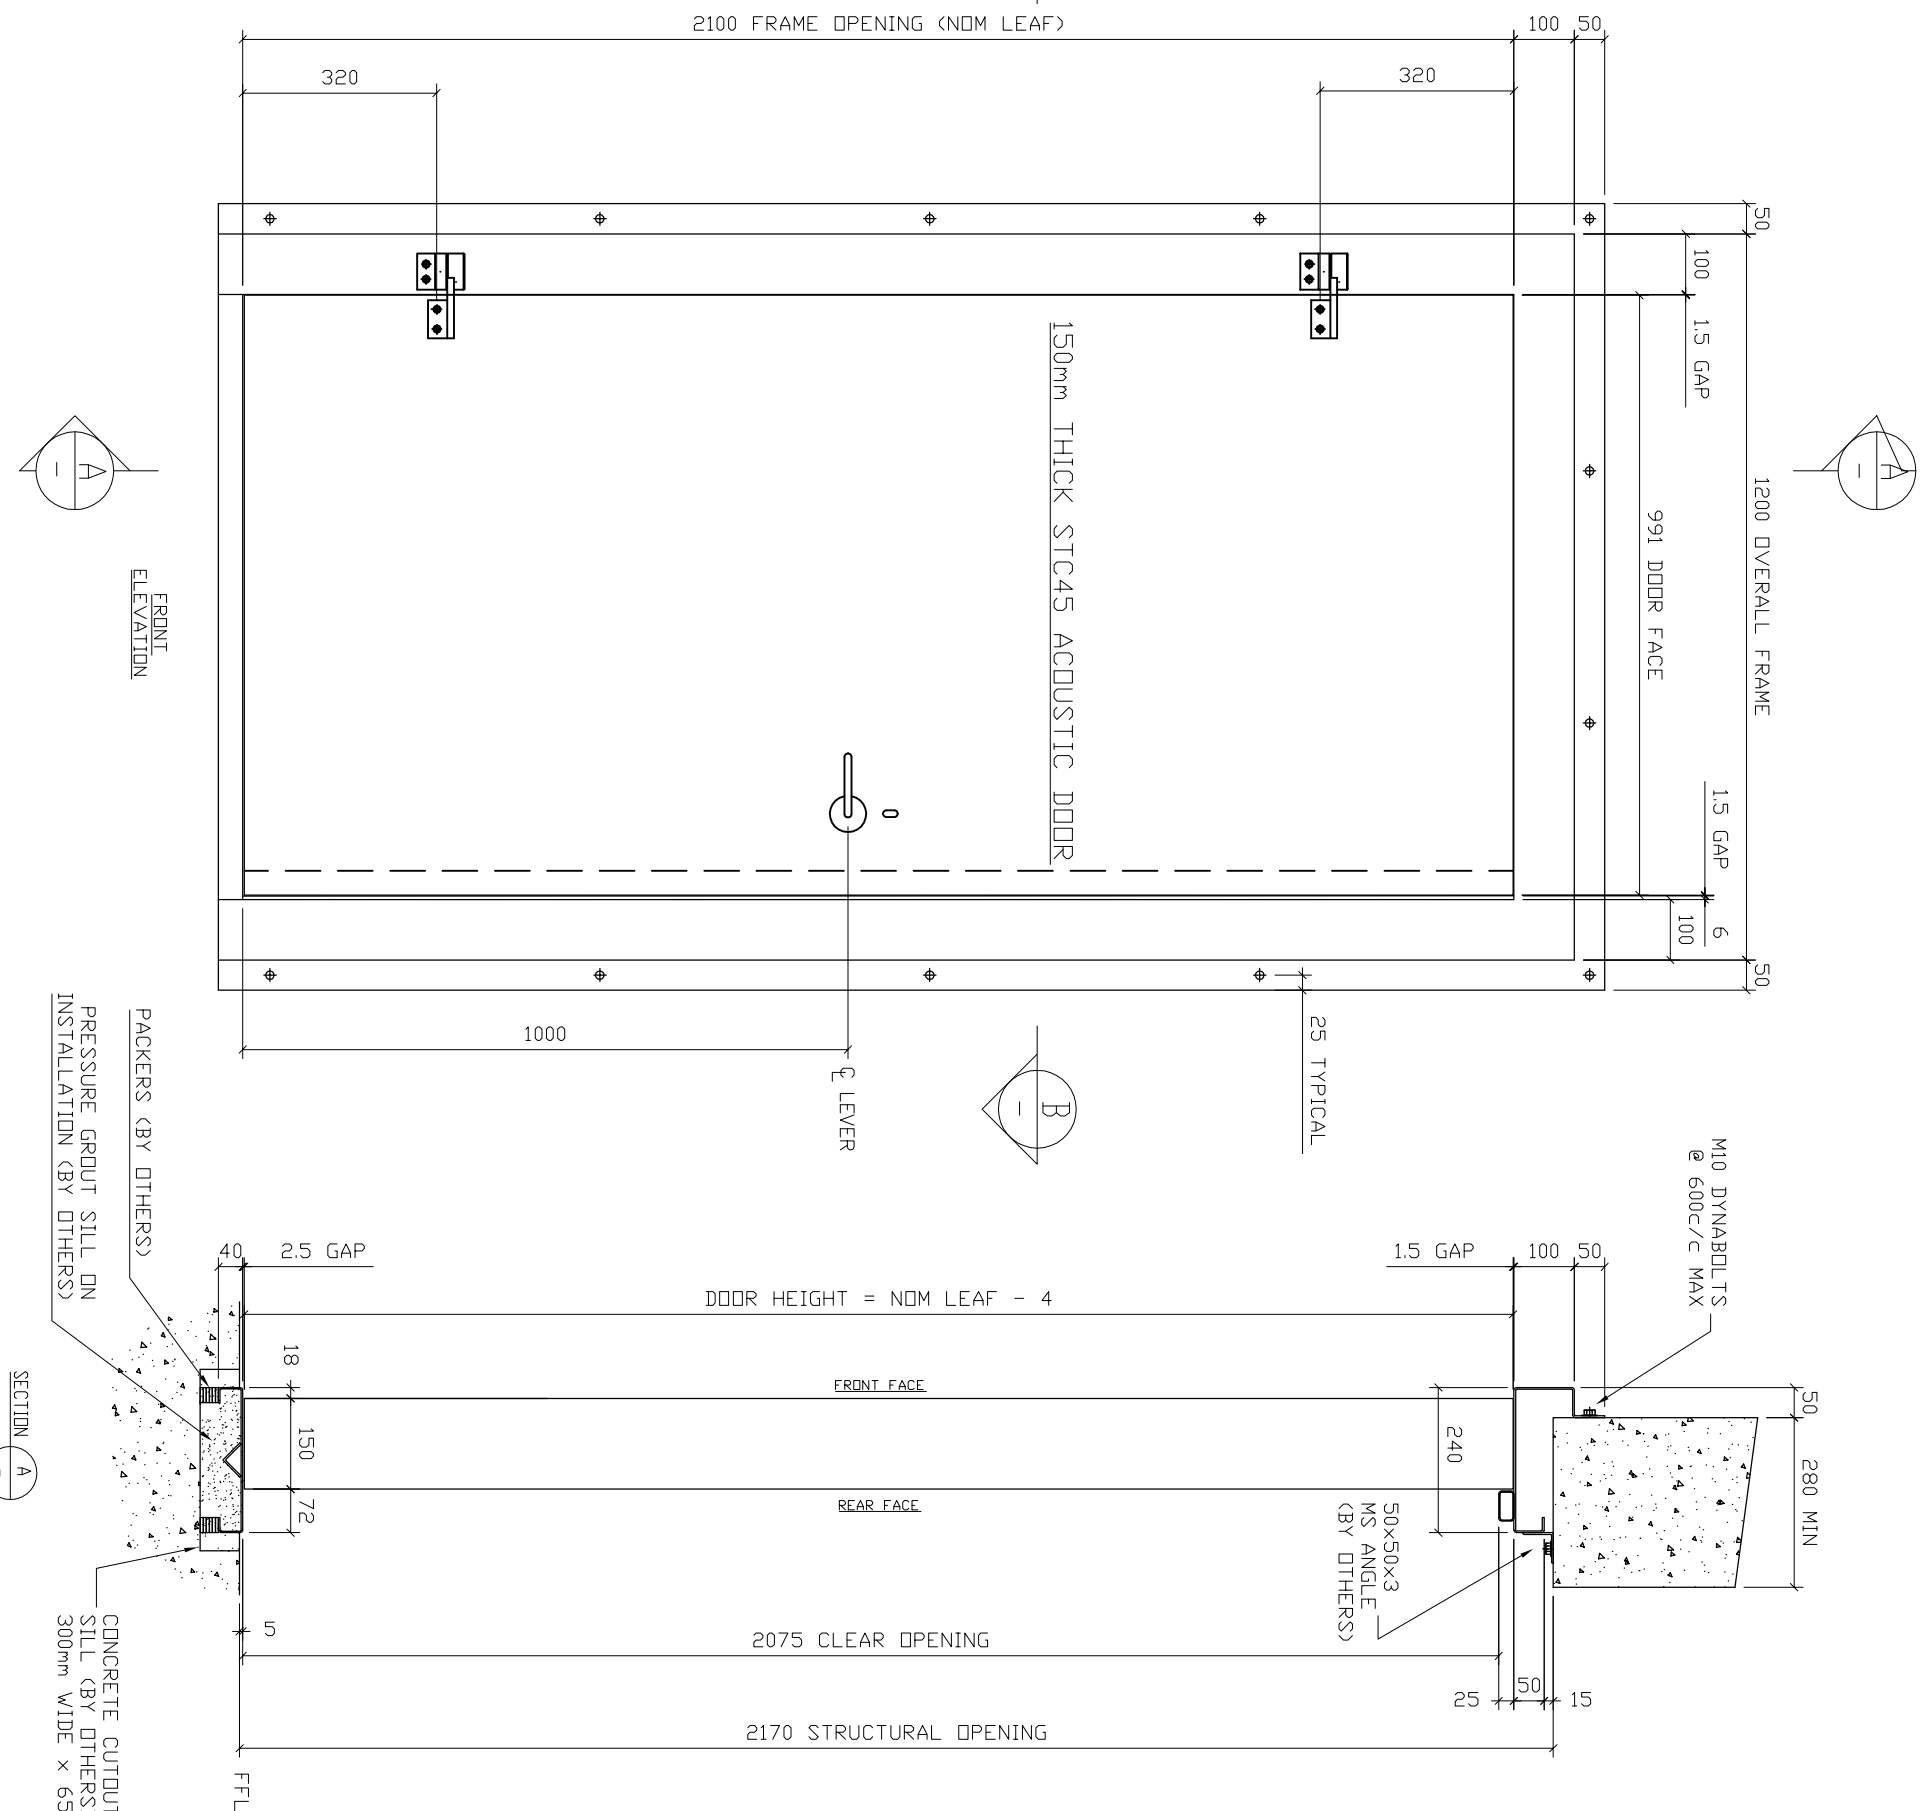

COOKER INDUSTRIES
 121 RIVER STREET, P.O. BOX 2004, CHRISTCHURCH 3102, NEW ZEALAND
 TEL: 03 308 3111
 FAX: 03 308 3111
 WWW.COOKIEINDUSTRIES.CO.NZ

COOKE INDUSTRIES
 P O Box 12021, Penrose, Auckland 1135
 31 Station Rd, Penrose, Auckland, NZ
 PH (64 - 9) 579 2185 FAX (64 - 9) 579 2181
 Email: sales@cookeindustries.co.nz

The: 150mm STC45 DYNA DOOR
Single Leaf Clockwise Opening
1000W x 2100H Nominal Leaf

Drawn: SW	Scale: NTS	Drawing No:
Date: 18/07/01	Original Size: A3	
Checked: AC	File Ref: DoorCA.dwg	
Date: 18/07/01		Revision: B

COOPYRIGHT © : This document and the copyright in this document remain the property of Cooke Industries Limited. The content of this document may not be reproduced either in whole or in part by any means whatsoever without the prior written consent of Cooke Industries Limited.