

NOTES




- DOOR LEAVES 200mm THICK STEEL CONSTRUCTION WITH PERFORATED METAL EDGES.
- DOOR JAMBS & HEAD FROM 3mm GALV. SILL 2.5mm THICK 304 STAINLESS STEEL.
- HINGES - NAP SILENTFLO ADJUSTABLE LIGHT DUTY BALL BEARING HINGES (4 OFF)
- FINISH - FACTORY PRIME PAINT 20 um DFT ROZO. FIT 13mm x 3mm FELT STRIPS AFTER PAINTING ON SITE (BY OTHERS). DO NOT FILL PERF HOLES WITH PAINT. DO NOT SPRAY PAINT PERP. METAL EDGES (USE BRUSH ONLY)
- HARDWARE - PLUS DELETE AS NECESSARY
HINGES (SPECIAL BALL BEARING TYPE BOLTED TO FRONT FACE)
LOCKWOOD LATCH (SPECIAL SPRAYED FACE)
DEADLOCKING HANDLES
SPINDLE
LOCKING CYLINDER
TURN KNOB
DOOR CLOSER
PULL HANDLES
HARDWARE FINISH - SATIN CHROME

REG'D	NOT REG'D	NONE
FRONT FACE	REV. FACE	NONE
-SOLB-	SPLIT	-NONE-
FRONT FACE	REV. FACE	-NONE-
FRONT FACE	REV. FACE	NONE
REGULAR	PARALLEL	NONE
FRONT FACE	REV. FACE	NONE

- WALL THICKNESS 330mm Min
- DOOR I.D. :-
- CLIENT :-
- ORDER No :-
- PROJECT :-
- QUANTITY :-

STANDARD MATERIAL SCHEDULE

ITEM	GAL V.	M.S.	S.S.
FRAME	✓		
LEAF CHANNEL	✓		
LEAF SKIN	✓		
PERF. METAL			SILL
SILL			✓
STIFFENERS			✓

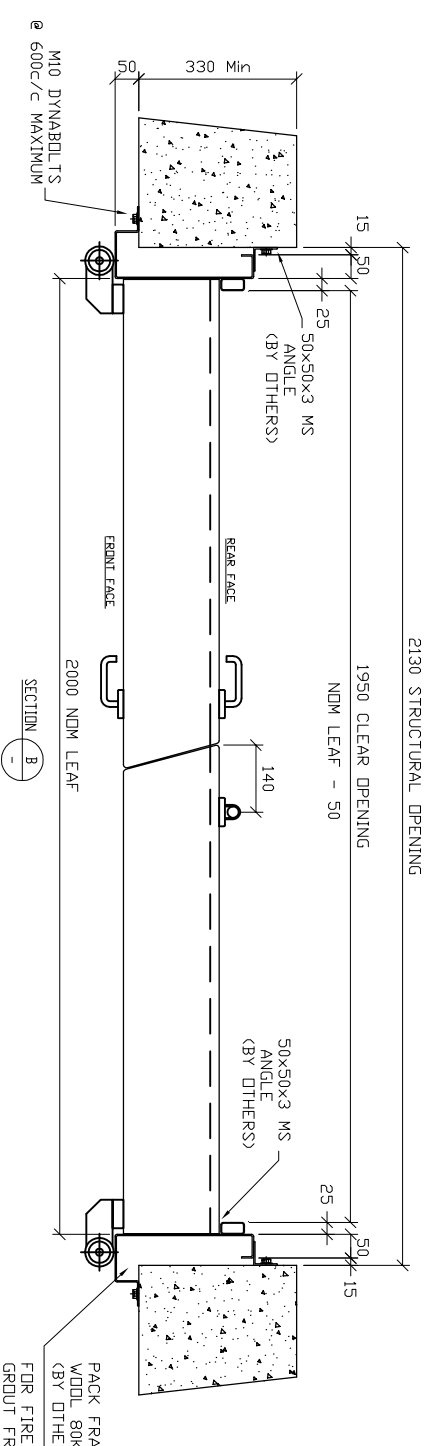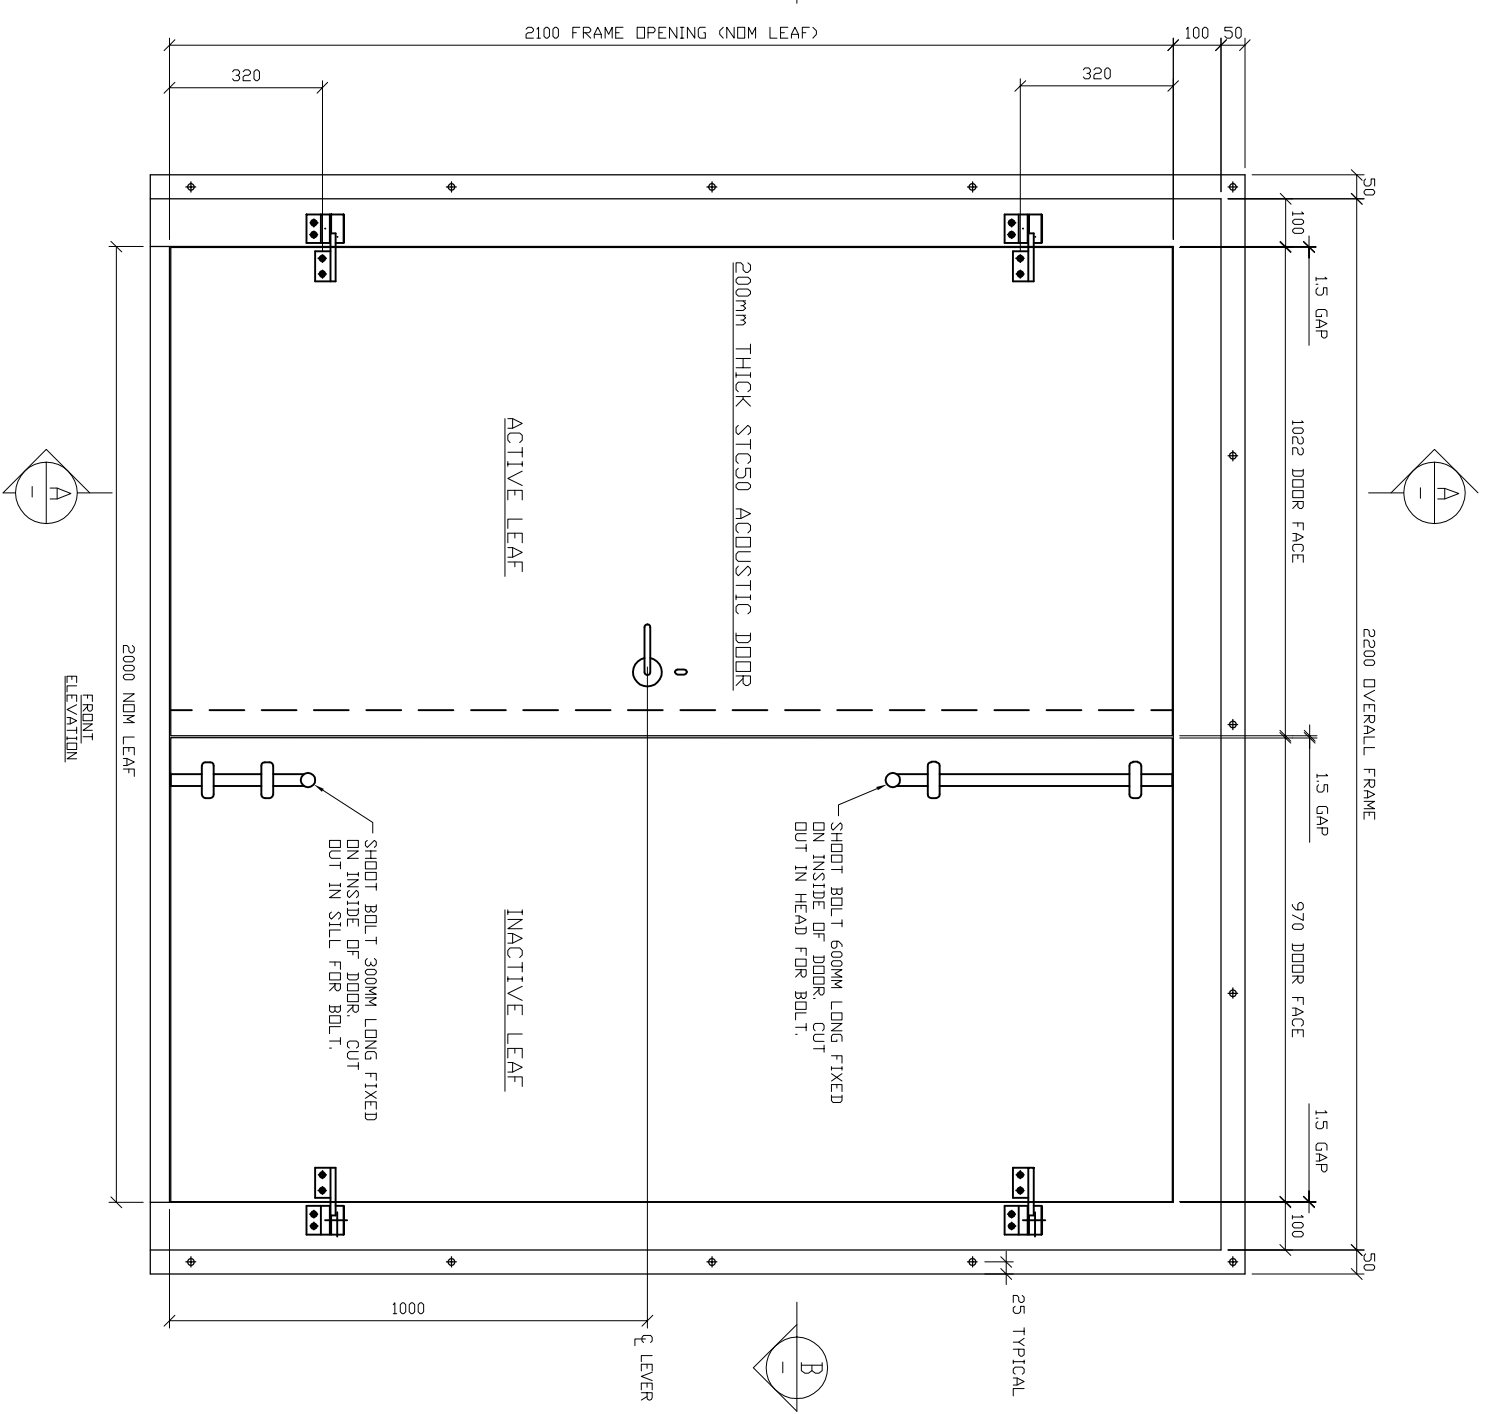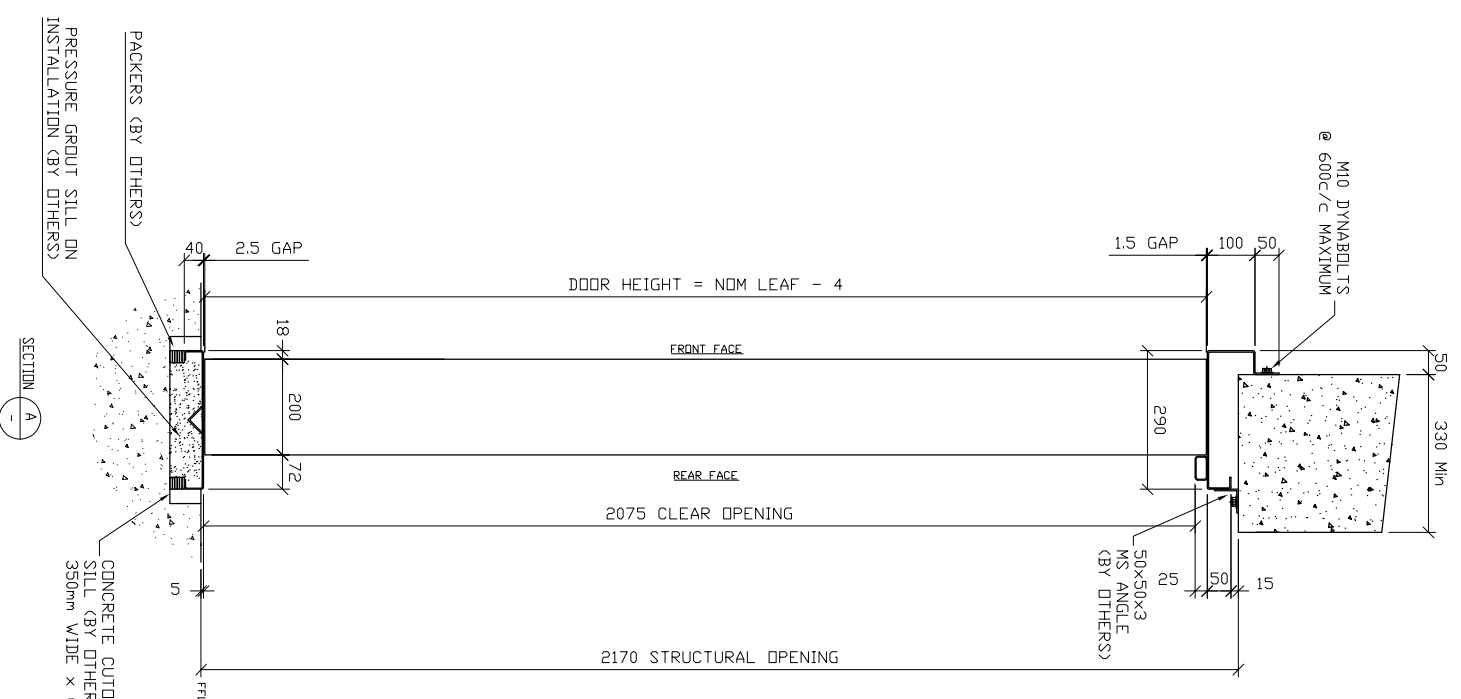

COOPYRIGHT © : This document and the copyright in this document remain the property of Cooke Industries Limited. The content of this document may not be reproduced either in whole or in part by any means whatsoever without the prior written consent of Cooke Industries Limited.

NAP SILENTFLO
DESIGNERS & MANUFACTURERS OF NOISE CONTROL PRODUCTS
124 BRIDGE STREET, P.O. BOX 2004, CHRISTCHURCH 3102, NEW ZEALAND

COOKE INDUSTRIES
P O Box 12021, Penrose, Auckland 1135
31 Station Rd, Penrose, Auckland, NZ
PH (64 - 9) 579 2185 Fax (64 - 9) 579 2181
Email: sales@cookeindustries.co.nz

This: **200mm STC50 DYNA DOOR**
Double Leaf Clockwise Opening
2000W x 2100H Nominal Leaf

Drawn:	Scale:	Drawing No:
SW	NTS	
Date: 21/9/10	Original Size: A3	
Checked: AC		File Ref: DoorGA.dwg
Date: 21/9/10		Revision: 0